


| PLANT SCHEDULE MAIN ENTRANCE |  |               |           |          |        |         |                                |
|------------------------------|--|---------------|-----------|----------|--------|---------|--------------------------------|
| CODE                         | BOTANICAL / COMMON NAME  | SIZE          | CONTAINER | QTY      | DETAIL | REMARKS |                                |
| <b>TREES</b>                 |  |               |           |          |        |         |                                |
| ACE WAT                      | Acer palmatum dissectum / Green Waterfall / Green Waterfall Japanese Maple | 4' Ht.        | CONT.     | 1        |        |         |                                |
| ILE NEL                      | Ilex x Nellie R. Stevens / Nellie R. Stevens Holly                         | 6' - 8' Ht.   | B&B       | 12       |        |         |                                |
| MAG ROD                      | Magnolia grandiflora / Alta / Alta Magnolia                                | 10' - 12' Ht. | B&B       | 1        |        |         |                                |
| NYS SYL                      | Nyssa sylvatica / Black Gum  | 3" Cal.       | B&B       | 4        |        |         |                                |
| <b>SHRUBS</b>                |  |               |           |          |        |         |                                |
| ABE LIT                      | Abelia x grandiflora / Little Richard / Little Richard Glossy Abelia       | 7 gal.        | CONT.     | 12       |        |         |                                |
| FOT GAR                      | Fothergilla gardenii / Dwarf Fothergilla                                   | 5 gal.        | CONT.     | 8        |        |         |                                |
| HYD ANN                      | Hydrangea arborescens / Annabelle / Annabelle Hydrangea                    | 3 gal.        | CONT.     | 15       |        |         |                                |
| HYD J23                      | Hydrangea paniculata / Little Lime / Little Lime Panicle Hydrangea         | 3 gal.        | CONT.     | 11       |        |         |                                |
| ILE HOO                      | Ilex crenata / Hoogendorn / Hoogendorn Japanese Holly - 1.5' x 1.5'        | 1.5' x 1.5'   | CONT.     | 48       |        |         |                                |
| ILE NAN                      | Ilex vomitoria / Nana / Dwarf Yaupon Holly                                 | 7 gal.        | CONT.     | 16       |        |         |                                |
| SPI LI2                      | Spiraea x bumalda / Monhub / Limemound® Spirea                             | 3 gal.        | CONT.     | 19       |        |         |                                |
| CODE                         | BOTANICAL / COMMON NAME  | SIZE          | CONTAINER | SPACING  | QTY    | DETAIL  | REMARKS                        |
| <b>GROUND COVERS</b>         |  |               |           |          |        |         |                                |
| AJU CHC                      | Ajuga reptans / Chocolate Chip / Chocolate Chip Carpet Bugle               | 1 quart       | CONT.     | 12" o.c. | 203    |         |                                |
| DRY BRI                      | Dryopteris erythrosora / Brilliance® / Brilliance Autumn Fern              | 1 gal.        | CONT.     | 24" o.c. | 67     |         | Heavily-rooted, dense, matched |
| HYP CAL                      | Hypericum calycinum / Creeping St. John's Wort                             | 1 gal.        | CONT.     | 24" o.c. | 173    |         |                                |

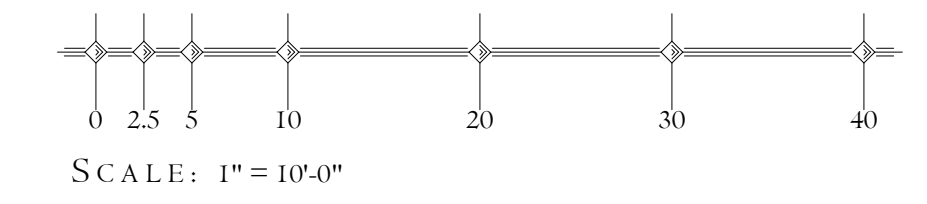

A LANDSCAPE PLAN FOR THE  
**ABBOTSFORD COMMUNITY**  
ABBOTT MARTIN ROAD  
NASHVILLE, TENNESSEE

PRICING PLANS ONLY  
NOT FOR CONSTRUCTION

SHEET TITLE:  
**PLANTING PLAN  
ENTRANCE**

DRAWN BY:  
**DET III**

DATE:  
**SEPTEMBER 25, 2024**

SCALE:  
**1" = 10'-0"**

SHEET NUMBER:

**L6.00**